

MAIN FLOOR PLAN

AGENT: **REGENT PARK REALTY INC.**
 BENJAMIN YAO
 REGENT PARK REALTY INC.
 778-863-6083
 benyao@regentpark.com

ADDRESS:
**3-3555 WESTMINSTER HWY,
 RICHMOND**

DATE: 10 JAN, 2021
 ORIGINAL SCALE: 3/16" = 1'-0"



MAIN FLOOR: 1,115 SQ. FT.
 UPPER FLOOR: 980 SQ. FT.
 TOTAL AREA: 2,095 SQ. FT.

NOTES:

DISCLAIMER:
 PLEASE NOTE THIS FLOOR PLAN IS FOR MARKETING PURPOSES AND IS TO BE USED AS A GUIDE ONLY. IT IS NOT INTENDED FOR ANY CONTRACT, WARRANTY OR ENGINEERING PURPOSES. ALL EFFORTS HAVE BEEN MADE TO ENSURE ITS ACCURACY AT TIME OF PRINT. CHANGES MAY BE MADE DURING THE DEVELOPMENT PROCESS AND DIMENSIONS, FIXTURES, FITTINGS, FINISHES AND SPECIFICATIONS ARE SUBJECT TO CHANGE WITHOUT NOTICE. WINDOW PLACEMENT, BALCONY CONFIGURATION, WARDROBE SIZES AND LIVING AREAS MAY VARY SLIGHTLY WITHIN EACH PLAN TYPE. PLEASE REFER TO CONTRACT DRAWINGS FOR MORE ACCURATE INFORMATION ON A PARTICULAR PROPERTY. ALL MEASUREMENTS ARE APPROXIMATE. THE ABOVE INFORMATION IS FROM SOURCES BELIEVED RELIABLE BUT SHOULD NOT BE RELIED UPON WITHOUT VERIFICATION. THE BROKERAGE AND THE AGENT ASSUME NO RESPONSIBILITY FOR ITS ACCURACY.

PRODUCED BY:

Almond Tree
 Media Inc.

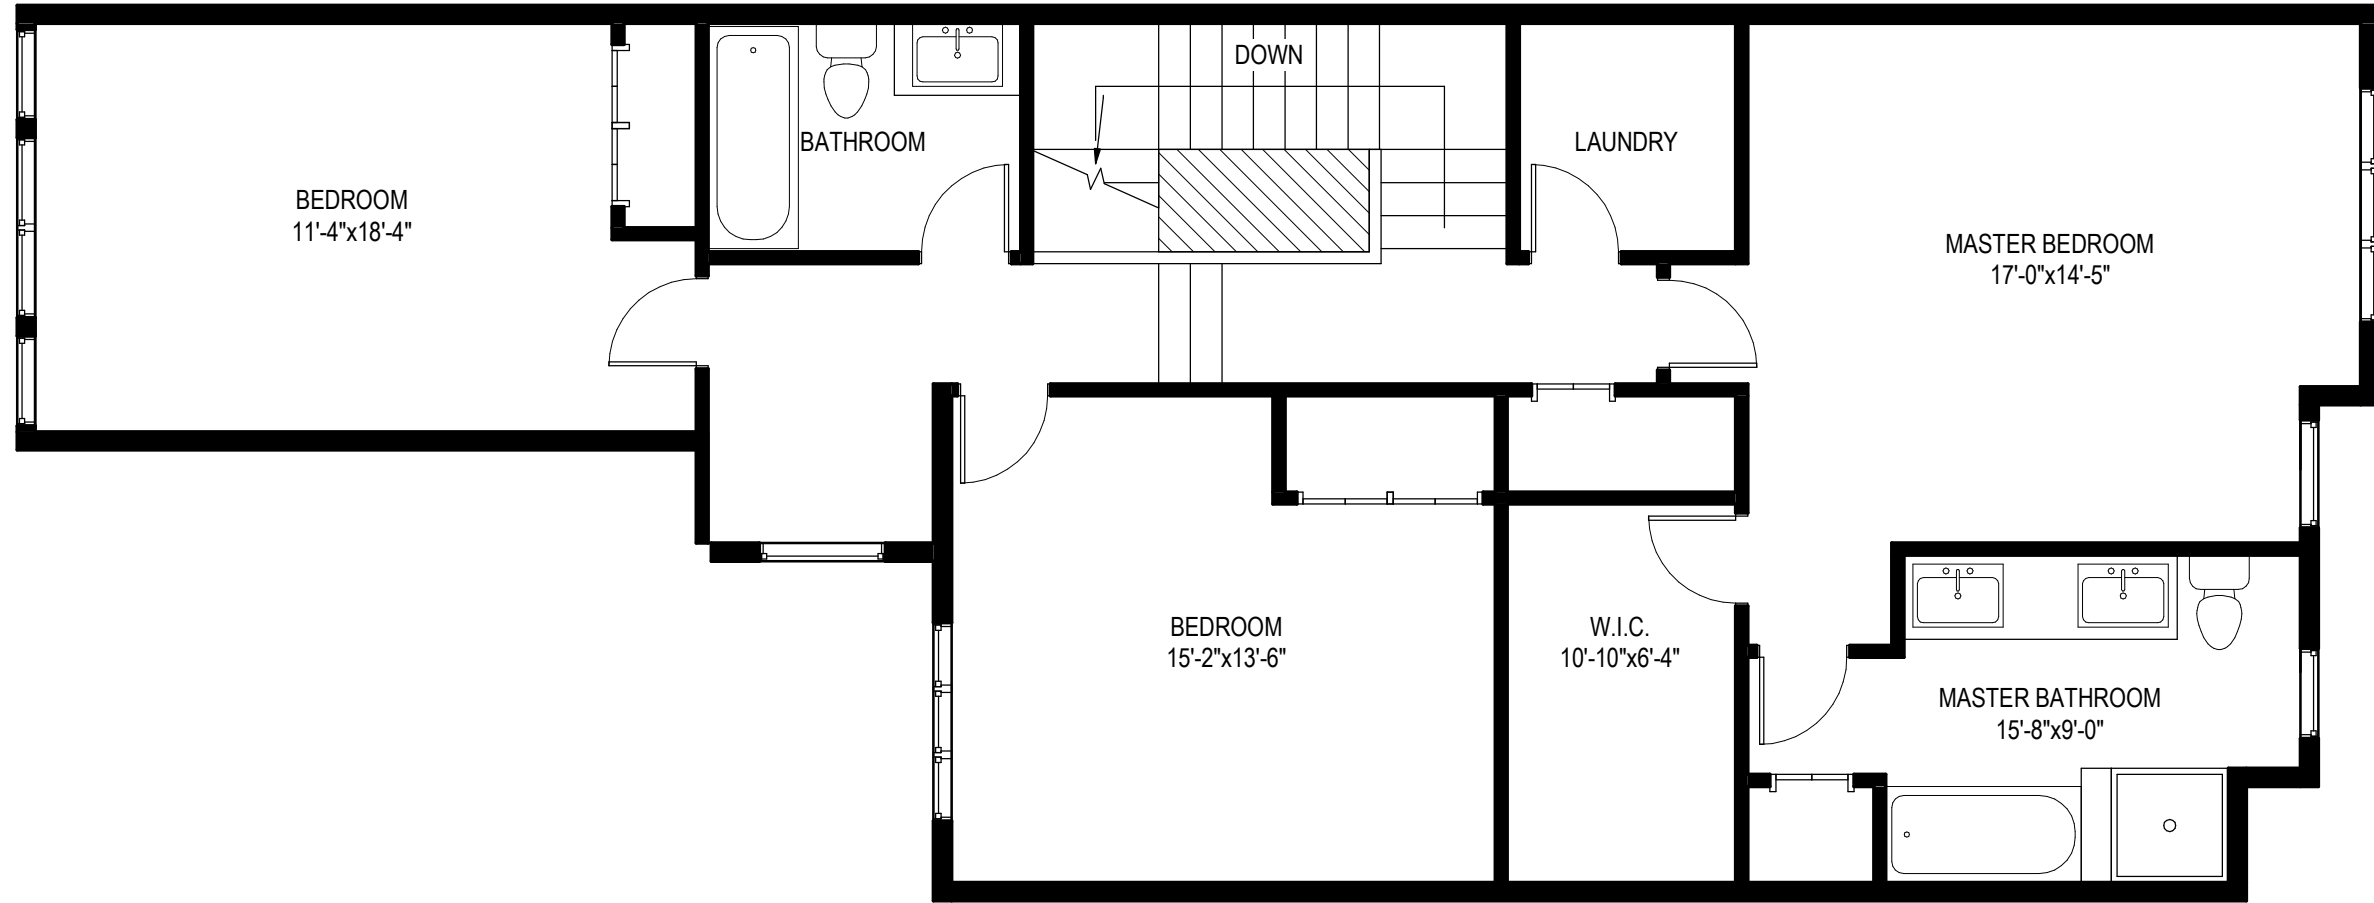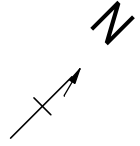

UPPER FLOOR PLAN

AGENT: **REGENT PARK REALTY INC.**
 BENJAMIN YAO
 REGENT PARK REALTY INC.
 778-863-6083
 benyao@regentpark.com

ADDRESS:
**3-3555 WESTMINSTER HWY,
 RICHMOND**

DATE: 10 JAN, 2021 ORIGINAL SCALE: 3/16" = 1'-0"

MAIN FLOOR: 1,115 SQ. FT.
 UPPER FLOOR: 980 SQ. FT.
 TOTAL AREA: 2,095 SQ. FT.

NOTES:

DISCLAIMER:
 PLEASE NOTE THIS FLOOR PLAN IS FOR MARKETING PURPOSES AND IS TO BE USED AS A GUIDE ONLY. IT IS NOT INTENDED FOR ANY CONTRACT, WARRANTY OR ENGINEERING PURPOSES. ALL EFFORTS HAVE BEEN MADE TO ENSURE ITS ACCURACY AT TIME OF PRINT. CHANGES MAY BE MADE DURING THE DEVELOPMENT PROCESS AND DIMENSIONS, FIXTURES, FITTINGS, FINISHES AND SPECIFICATIONS ARE SUBJECT TO CHANGE WITHOUT NOTICE. WINDOW PLACEMENT, BALCONY CONFIGURATION, WARDROBE SIZES AND LIVING AREAS MAY VARY SLIGHTLY WITHIN EACH PLAN TYPE. PLEASE REFER TO CONTRACT DRAWINGS FOR MORE ACCURATE INFORMATION ON A PARTICULAR PROPERTY. ALL MEASUREMENTS ARE APPROXIMATE. THE ABOVE INFORMATION IS FROM SOURCES BELIEVED RELIABLE BUT SHOULD NOT BE RELIED UPON WITHOUT VERIFICATION. THE BROKERAGE AND THE AGENT ASSUME NO RESPONSIBILITY FOR ITS ACCURACY.

PRODUCED BY:
 **Almond Tree Media Inc.**