



## MAIN FLOOR PLAN

AGENT: **Chris Chan**  
 chrischan328@gmail.com  
 Ph No: 604-779-8888


PRODUCED BY:  
 **Almond Tree**  
 Media Inc.

ADDRESS:  
 5220 Colbeck Road,  
 Richmond

DATE: 19 MARCH, 2021 ORIGINAL SCALE: 1/8" = 1'-0"

AREA CALCULATION
MAIN FLOOR AREA: 2300 Sq. Ft.
UPPER FLOOR AREA 2010 Sq. Ft.
TOTAL LIVING AREA: 4310 Sq. Ft.

**DISCLAIMER:**  
 PLEASE NOTE THIS FLOOR PLAN IS FOR MARKETING PURPOSES AND IS TO BE USED AS A GUIDE ONLY. IT IS NOT INTENDED FOR ANY CONTRACT, WARRANTY OR ENGINEERING PURPOSES. ALL EFFORTS HAVE BEEN MADE TO ENSURE ITS ACCURACY AT TIME OF PRINT. CHANGES MAY BE MADE DURING THE DEVELOPMENT PROCESS AND DIMENSIONS, FIXTURES, FITTINGS, FINISHES AND SPECIFICATIONS ARE SUBJECT TO CHANGE WITHOUT NOTICE. WINDOW PLACEMENT, BALCONY CONFIGURATION, WARDROBE SIZES AND LIVING AREAS MAY VARY SLIGHTLY WITHIN EACH PLAN TYPE. PLEASE REFER TO CONTRACT DRAWINGS FOR MORE ACCURATE INFORMATION ON A PARTICULAR PROPERTY. ALL MEASUREMENTS ARE APPROXIMATE. THE ABOVE INFORMATION IS FROM SOURCES BELIEVED RELIABLE BUT SHOULD NOT BE RELIED UPON WITHOUT VERIFICATION. THE BROKERAGE AND THE AGENT ASSUME NO RESPONSIBILITY FOR ITS ACCURACY.

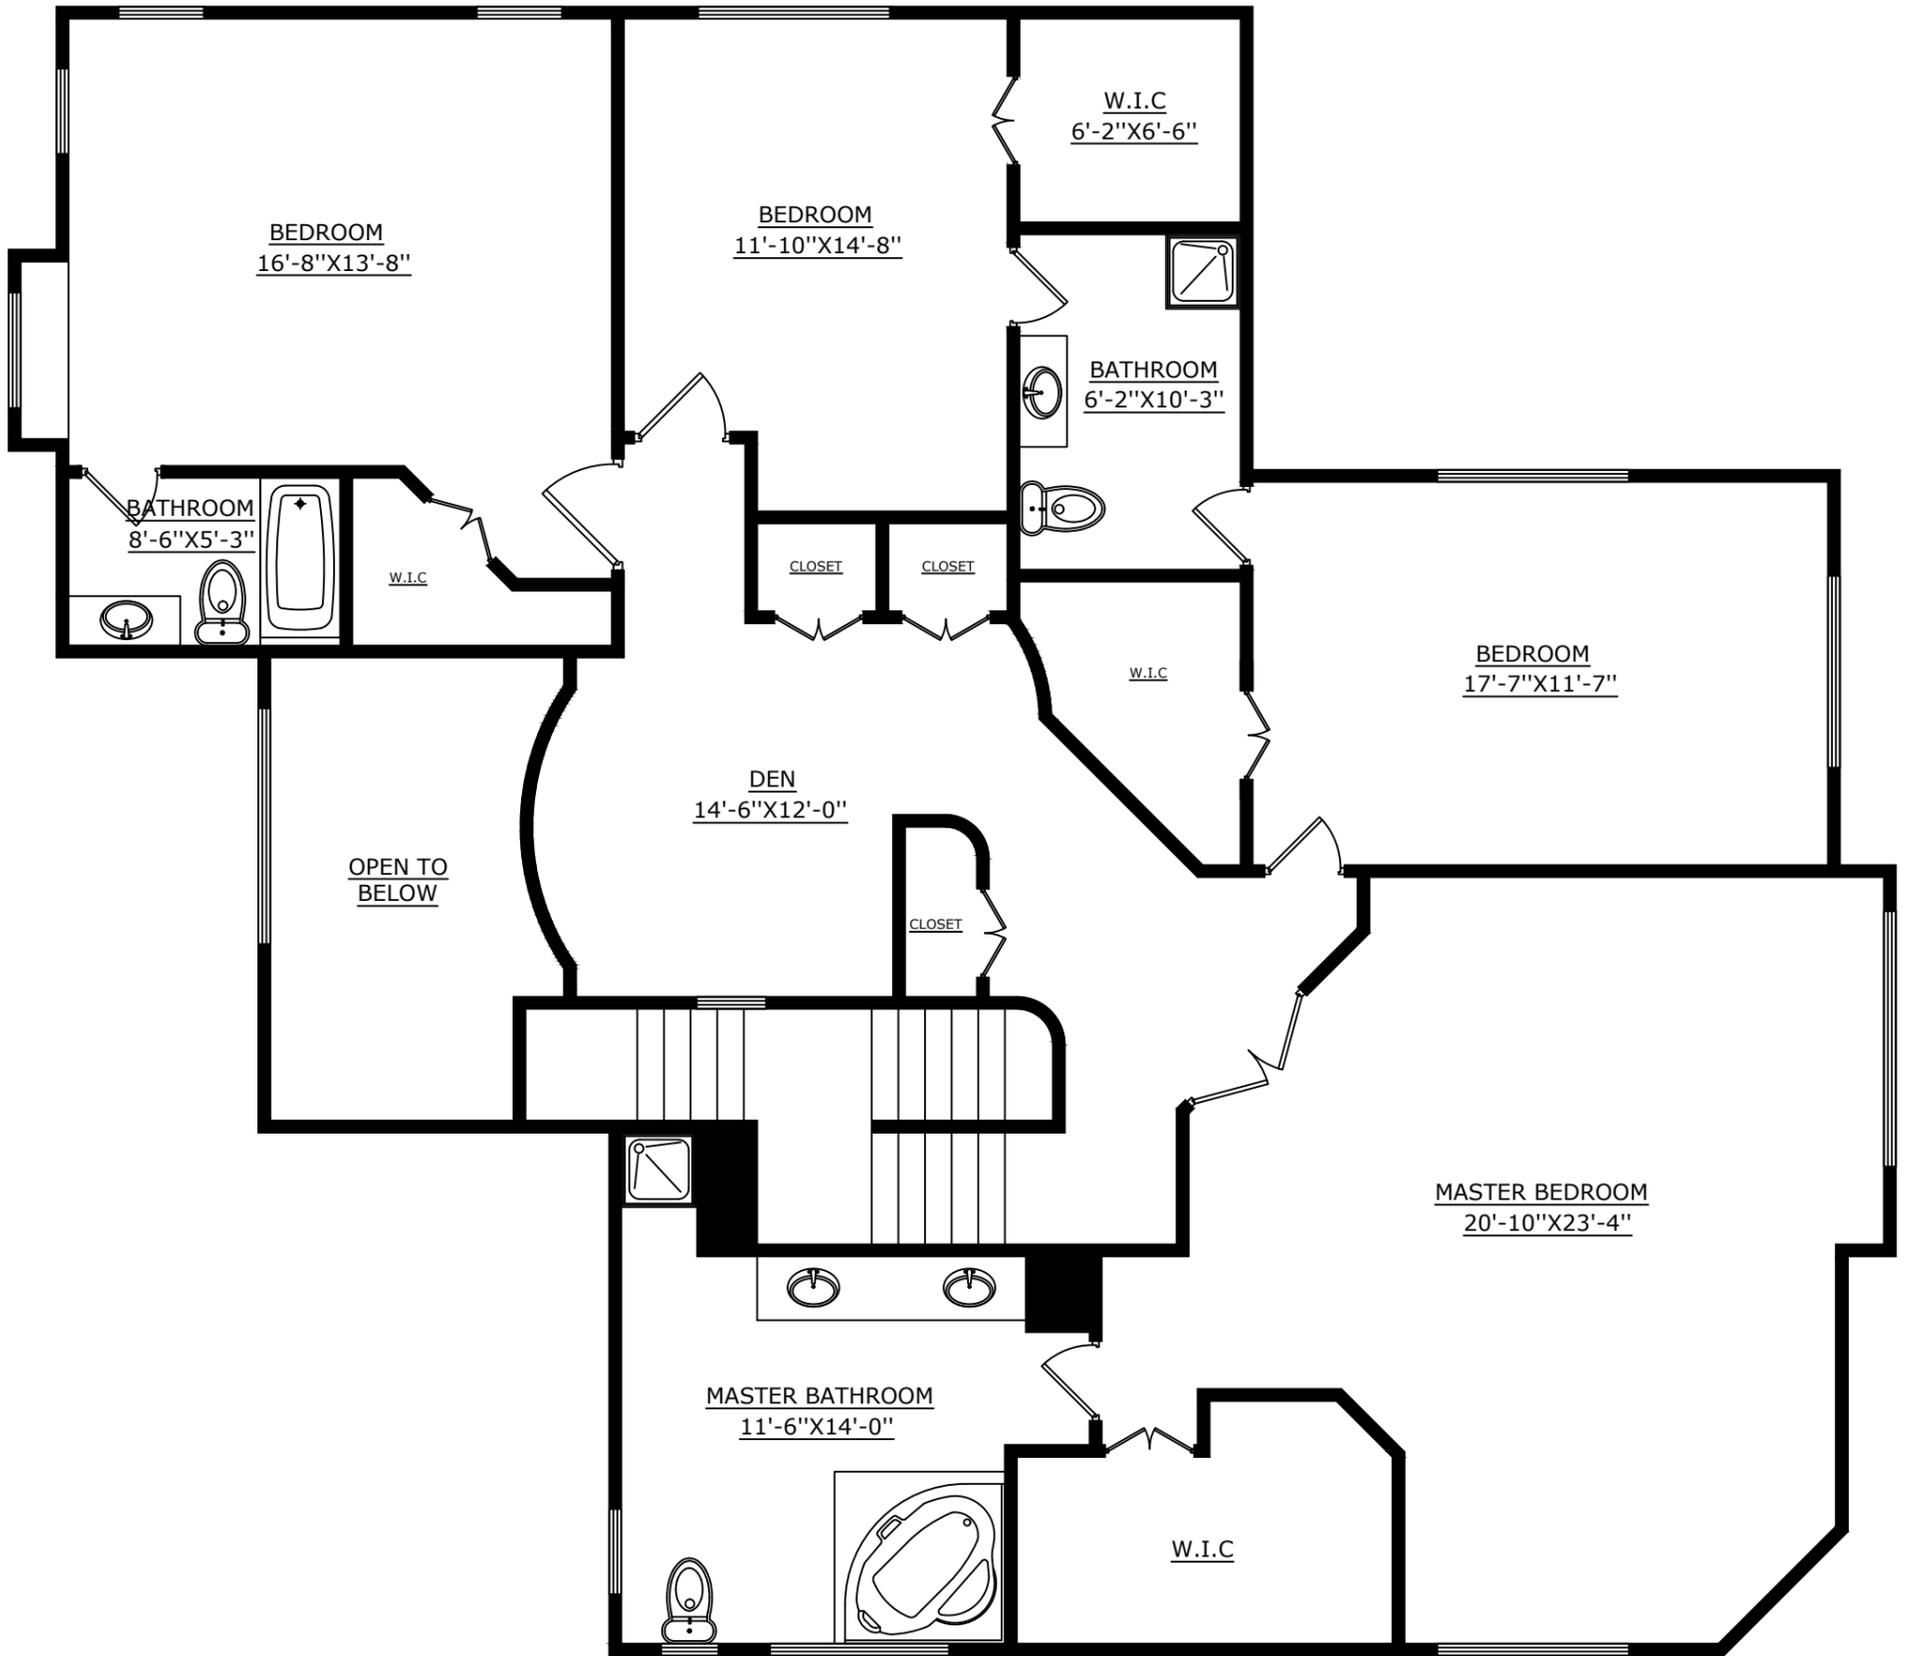

## UPPER FLOOR PLAN

AGENT: **Chris Chan**  
 chrischan328@gmail.com  
 Ph No: 604-779-8888

PRODUCED BY:  
 **Almond Tree**  
 Media Inc.

ADDRESS:  
 5220 Colbeck Road,  
 Richmond

DATE: 19 MARCH, 2021 ORIGINAL SCALE: 1/8" = 1'-0"

AREA CALCULATION
MAIN FLOOR AREA: 2300 Sq. Ft.
UPPER FLOOR AREA 2010 Sq. Ft.
TOTAL LIVING AREA: 4310 Sq. Ft.

**DISCLAIMER:**  
 PLEASE NOTE THIS FLOOR PLAN IS FOR MARKETING PURPOSES AND IS TO BE USED AS A GUIDE ONLY. IT IS NOT INTENDED FOR ANY CONTRACT, WARRANTY OR ENGINEERING PURPOSES. ALL EFFORTS HAVE BEEN MADE TO ENSURE ITS ACCURACY AT TIME OF PRINT. CHANGES MAY BE MADE DURING THE DEVELOPMENT PROCESS AND DIMENSIONS, FIXTURES, FITTINGS, FINISHES AND SPECIFICATIONS ARE SUBJECT TO CHANGE WITHOUT NOTICE. WINDOW PLACEMENT, BALCONY CONFIGURATION, WARDROBE SIZES AND LIVING AREAS MAY VARY SLIGHTLY WITHIN EACH PLAN TYPE. PLEASE REFER TO CONTRACT DRAWINGS FOR MORE ACCURATE INFORMATION ON A PARTICULAR PROPERTY. ALL MEASUREMENTS ARE APPROXIMATE. THE ABOVE INFORMATION IS FROM SOURCES BELIEVED RELIABLE BUT SHOULD NOT BE RELIED UPON WITHOUT VERIFICATION. THE BROKERAGE AND THE AGENT ASSUME NO RESPONSIBILITY FOR ITS ACCURACY.